


# Smoke and Dye Testing Summary

## High Level Sewershed

### Run Summary

Test ID	Test Type	Date Inspected	Company / Super.	Blower MH	Ground Condition	Notification Made?	Total Length
S1028-244	Smoke	8/25/2009	ADS/TM	S2100_030MH	Dry	Yes	675.76

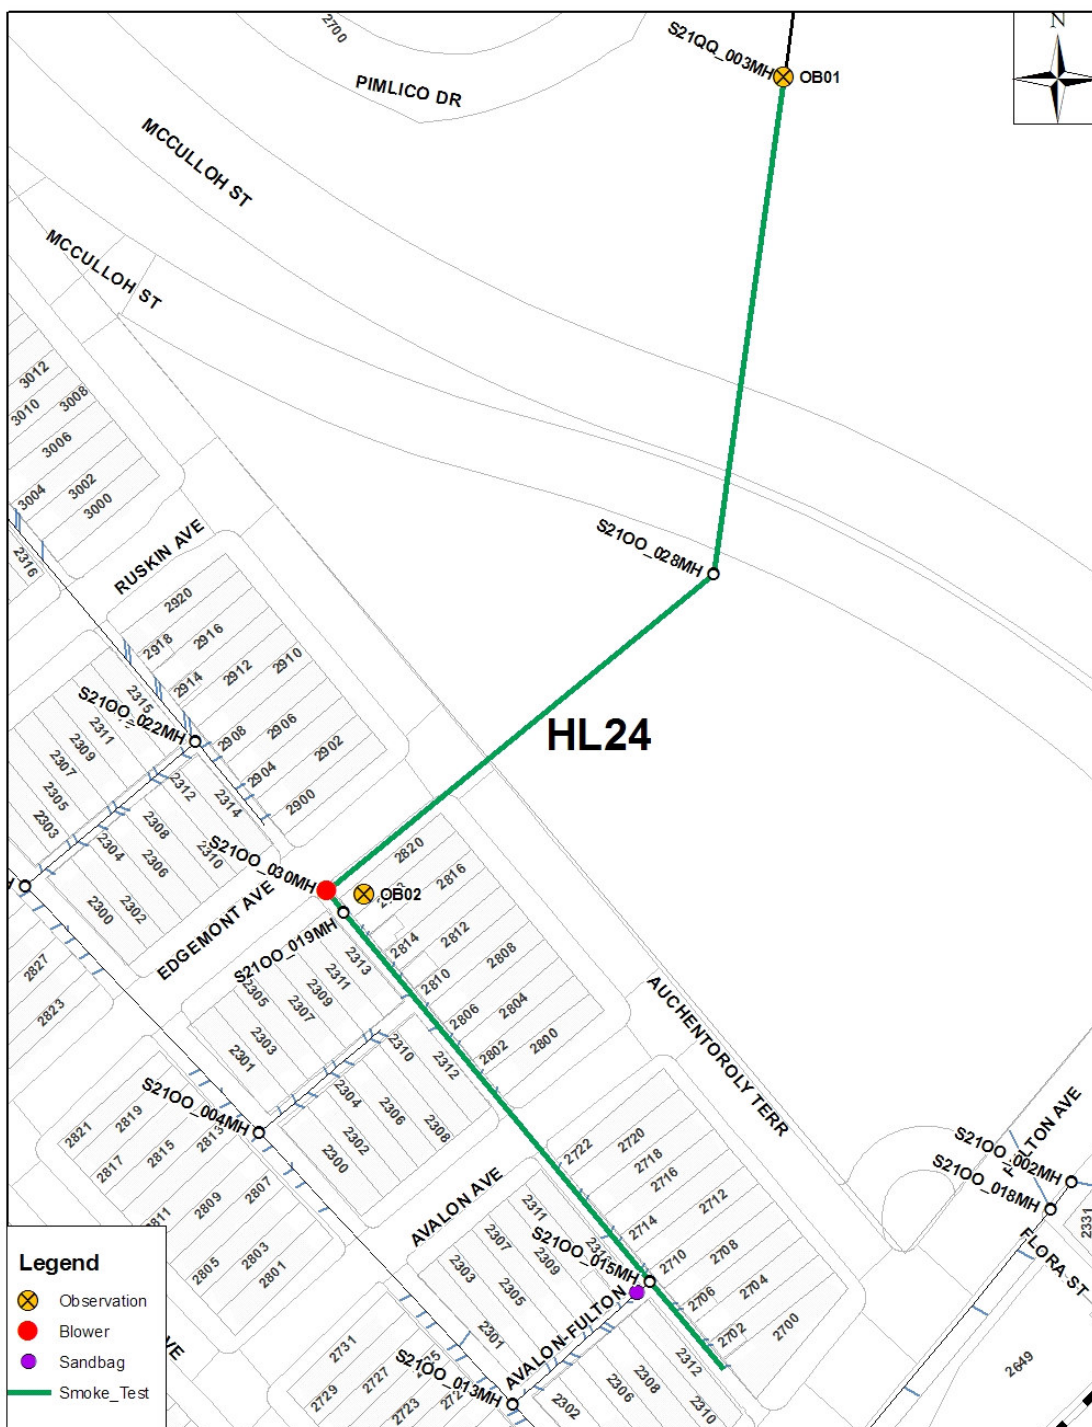

---

# Smoke and Dye Testing Summary

---

## High Level Sewershed

### Run Summary

Test ID	Test Type	Date Inspected	Company / Super.	Blower MH	Ground Condition	Notification Made?	Total Length
S1028-244	Smoke	8/25/2009	ADS/TM	S2100_030MH	Dry	Yes	675.76

### Isolated Pipes

Pipe ID	Upstream MH	Downstream MH	Length (ft)	Diameter (In)
S2100_030G1	S2100_030MH	S2100_019MH	16.4282	8
S2100_035G1	S2100_035DE	S2100_015MH	68.9389	8
S2100_019G1	S2100_019MH	S2100_015MH	288.175	8
S21QQ_003G1	S21QQ_003MH	S2100_028MH	302.219	8

### Observations & Photos

**Obs\_ID** S1028-244-OB01

**Address** 2700 Madison Ave

**Status** Private

**Source** Sanitary Manhole

**Location** Field / woods

**Nearest MH** S21QQ\_003MH

**Comments** Smoke from sanitary manhole S21QQ\_003MH in field/woods. 2700 Madison Ave.



**Picture** \S1028-244-OB01-P01.jpg

**Comments** Field/woods at 2700 Madison Ave.

**Obs\_ID** S1028-244-OB02

**Address** 2820 Auchentoroly Terr

**Status** Private

**Source** Service Lateral

**Location** Yard - back

**Nearest MH** S2100\_019MH

**Comments** Smoke from service lateral in back yard. 2820 Auchentoroly Terr.



**Picture** \S1028-244-OB02-P01.jpg

**Comments** Back of house, 2820 Auchentoroly Terr.